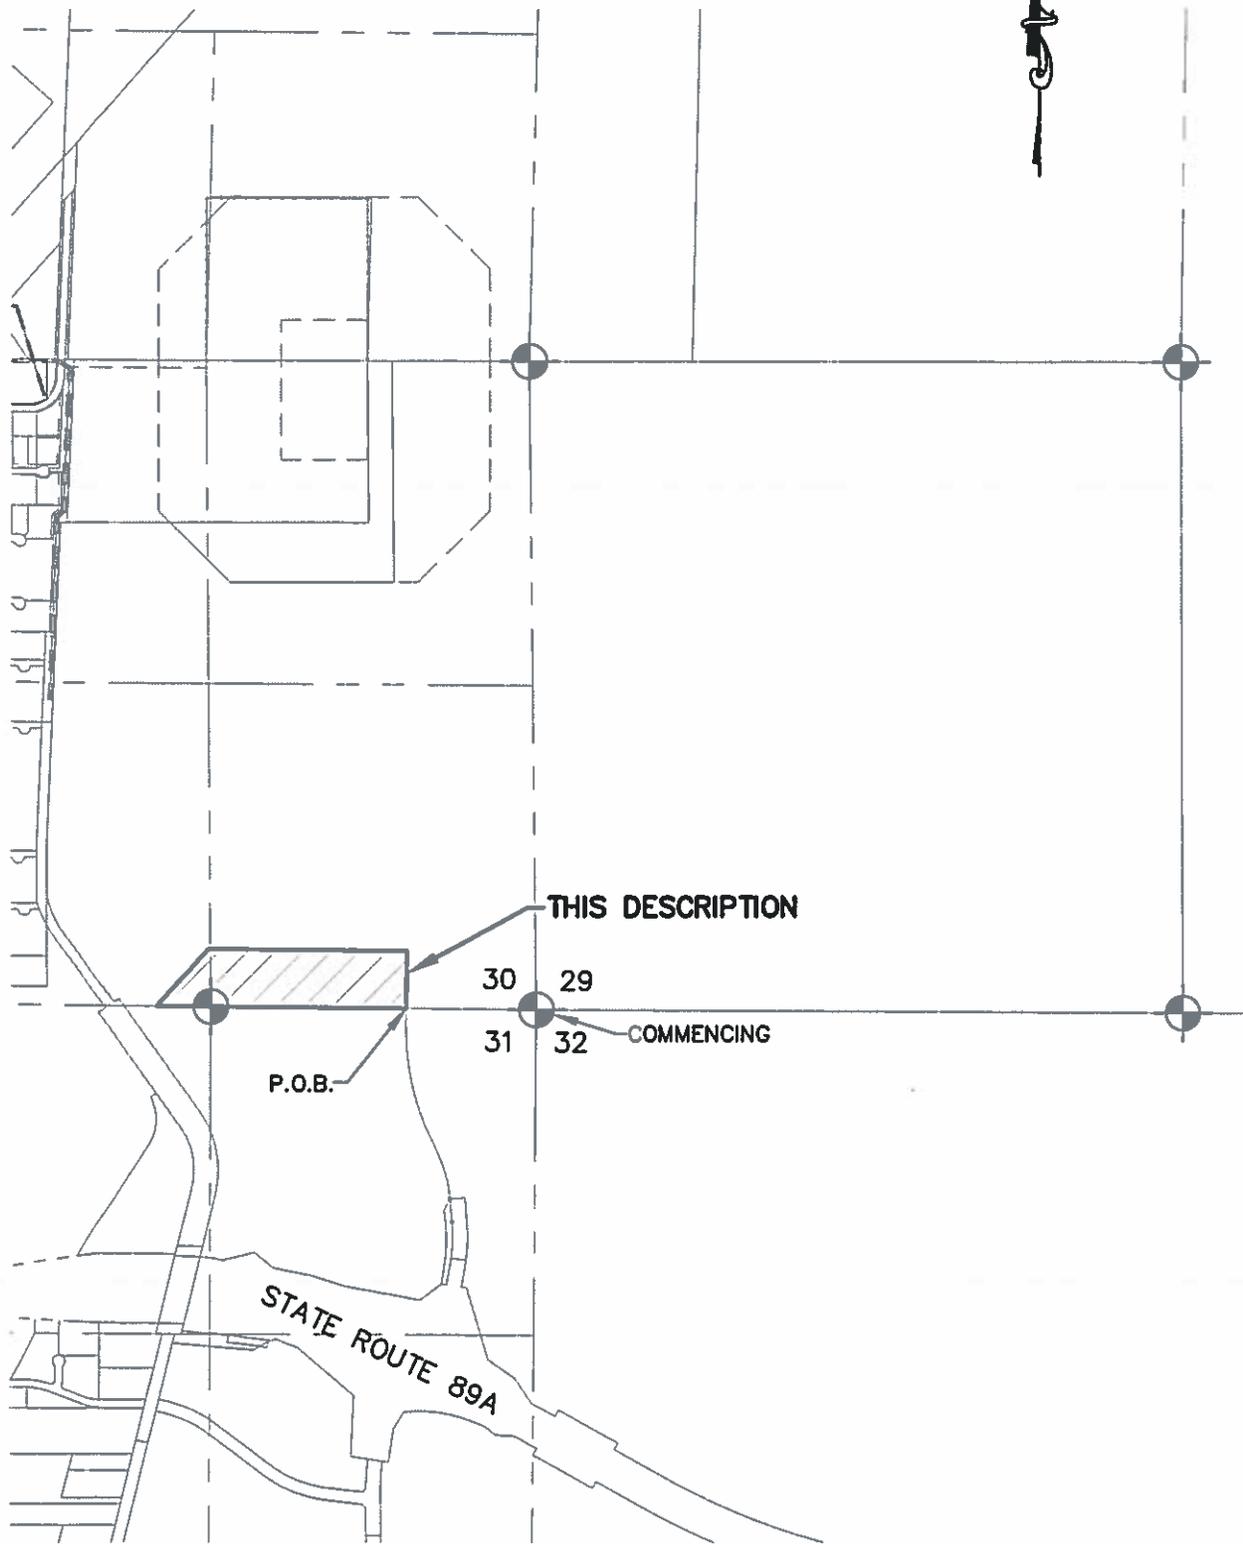


EXHIBIT 1E
MAP TO ACCOMPANY
LEGAL DESCRIPTION



**EXHIBIT 1E
LEGAL DESCRIPTION**

All that portion of land lying within Section 30, Township 15 North, Range 1 West, of the Gila and Salt River Base and Meridian, Yavapai County, Arizona, more particularly described as follows:

COMMENCING at the Southeast corner of said Section 30, from whence the South quarter corner of said Section 30 bears North 89° 21' 39" West (Basis of Bearings), a distance of 2655.82 feet;

Thence North 89° 21' 39" West, along the south line of said Section 30, a distance of 1057.71 feet to the TRUE POINT OF BEGINNING;

Thence continuing North 89° 21' 39" West, along the south line of said Section 30, a distance of 2037.09 feet

Thence North 42° 04' 56" East, a distance of 627.02 feet;

Thence South 89° 21' 37" East, a distance of 1622.11 feet;

Thence South 00° 38' 32" West, a distance of 470.01 feet to the TRUE POINT OF BEGINNING.

Containing 859,938.65 square feet or 19.74 Acres, more or less.

08/02/18
LE #970-11
970-11 Exhibit 1E.doc



EXPIRES 6/30/19