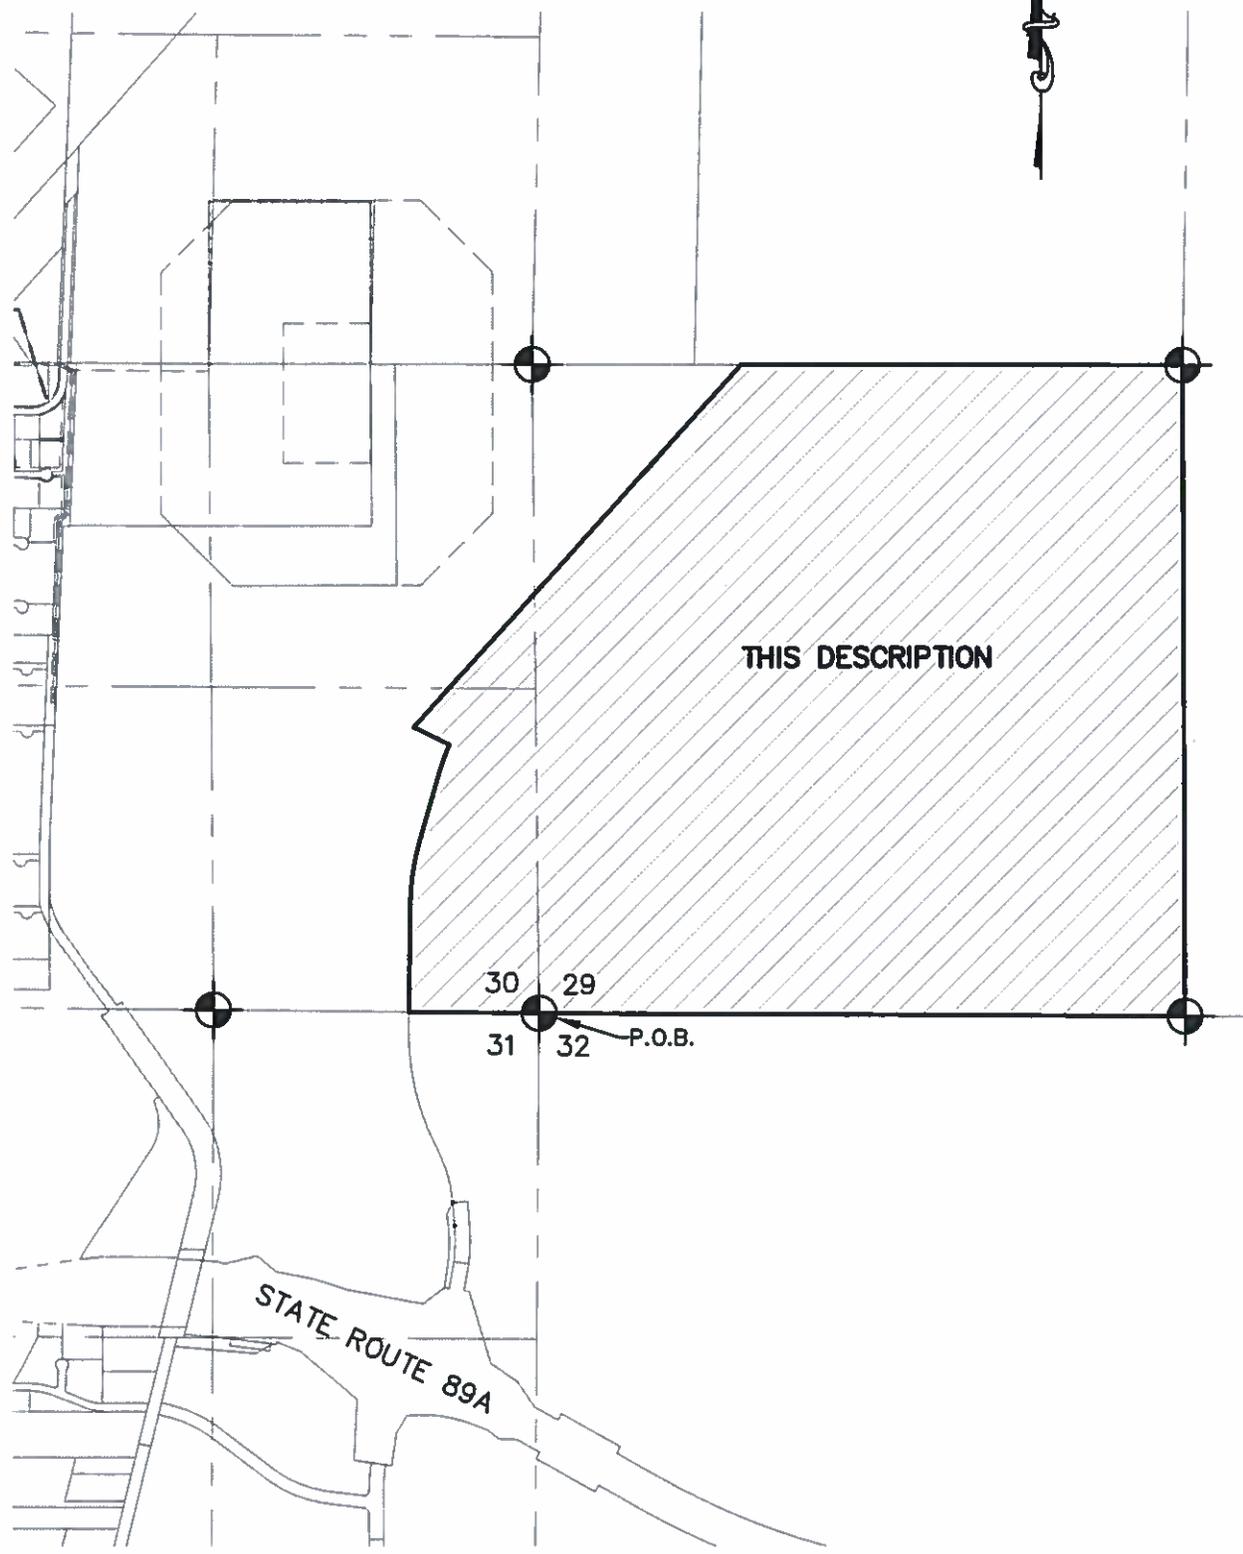


EXHIBIT 1F  
MAP TO ACCOMPANY  
LEGAL DESCRIPTION



**EXHIBIT 1F  
LEGAL DESCRIPTION**

All that portion of land lying within Sections 29 and 30, Township 15 North, Range 1 West, of the Gila and Salt River Base and Meridian, Yavapai County, Arizona, more particularly described as follows:

BEGINNING at the Southeast corner of said Section 30, from whence the South quarter corner of said Section 30 bears North 89° 21' 39" West (Basis of Bearings), a distance of 2655.82 feet;

Thence North 89° 21' 39" West, along the south line of said Section 30, a distance of 1057.71 feet;

Thence North 00° 38' 32" East, a distance of 868.34 feet;

Thence along a tangent curve, concave to the southeast, having a radius of 2000.00 feet, a central angle of 15° 24' 11", an arc length of 537.66 feet, a chord bearing of North 08° 20' 37" East and a chord length of 536.05 feet;

Thence North 16° 02' 42" East, a distance of 608.16 feet;

Thence along a tangent curve, concave to the southeast, having a radius of 1200.00 feet, a central angle of 10° 01' 19", an arc length of 209.90 feet, a chord bearing of North 21° 03' 22" East and a chord length of 209.63 feet;

Thence North 63° 55' 58" West, a distance of 325.06 feet;

Thence North 42° 04' 56" East, a distance of 3980.02 feet to a point on the north line of said Section 29;

Thence South 89° 52' 51" East, along said north line, a distance of 3601.02 feet to the northeast corner of said Section 29;

Thence South 00° 11' 16" East, along the east line of said Section 29, a distance of 5310.24 feet to the southeast corner of said Section 29;

Thence North 89° 40' 09" West, along the south line of said Section 29, a distance of 5267.20 feet to the TRUE POINT OF BEGINNING.

Containing 29,193,295.01 square feet  
or 670.19 Acres, more or less.

08/02/18  
LE #970-11  
970-11 Exhibit 1F.doc



EXPIRES 6/30/19