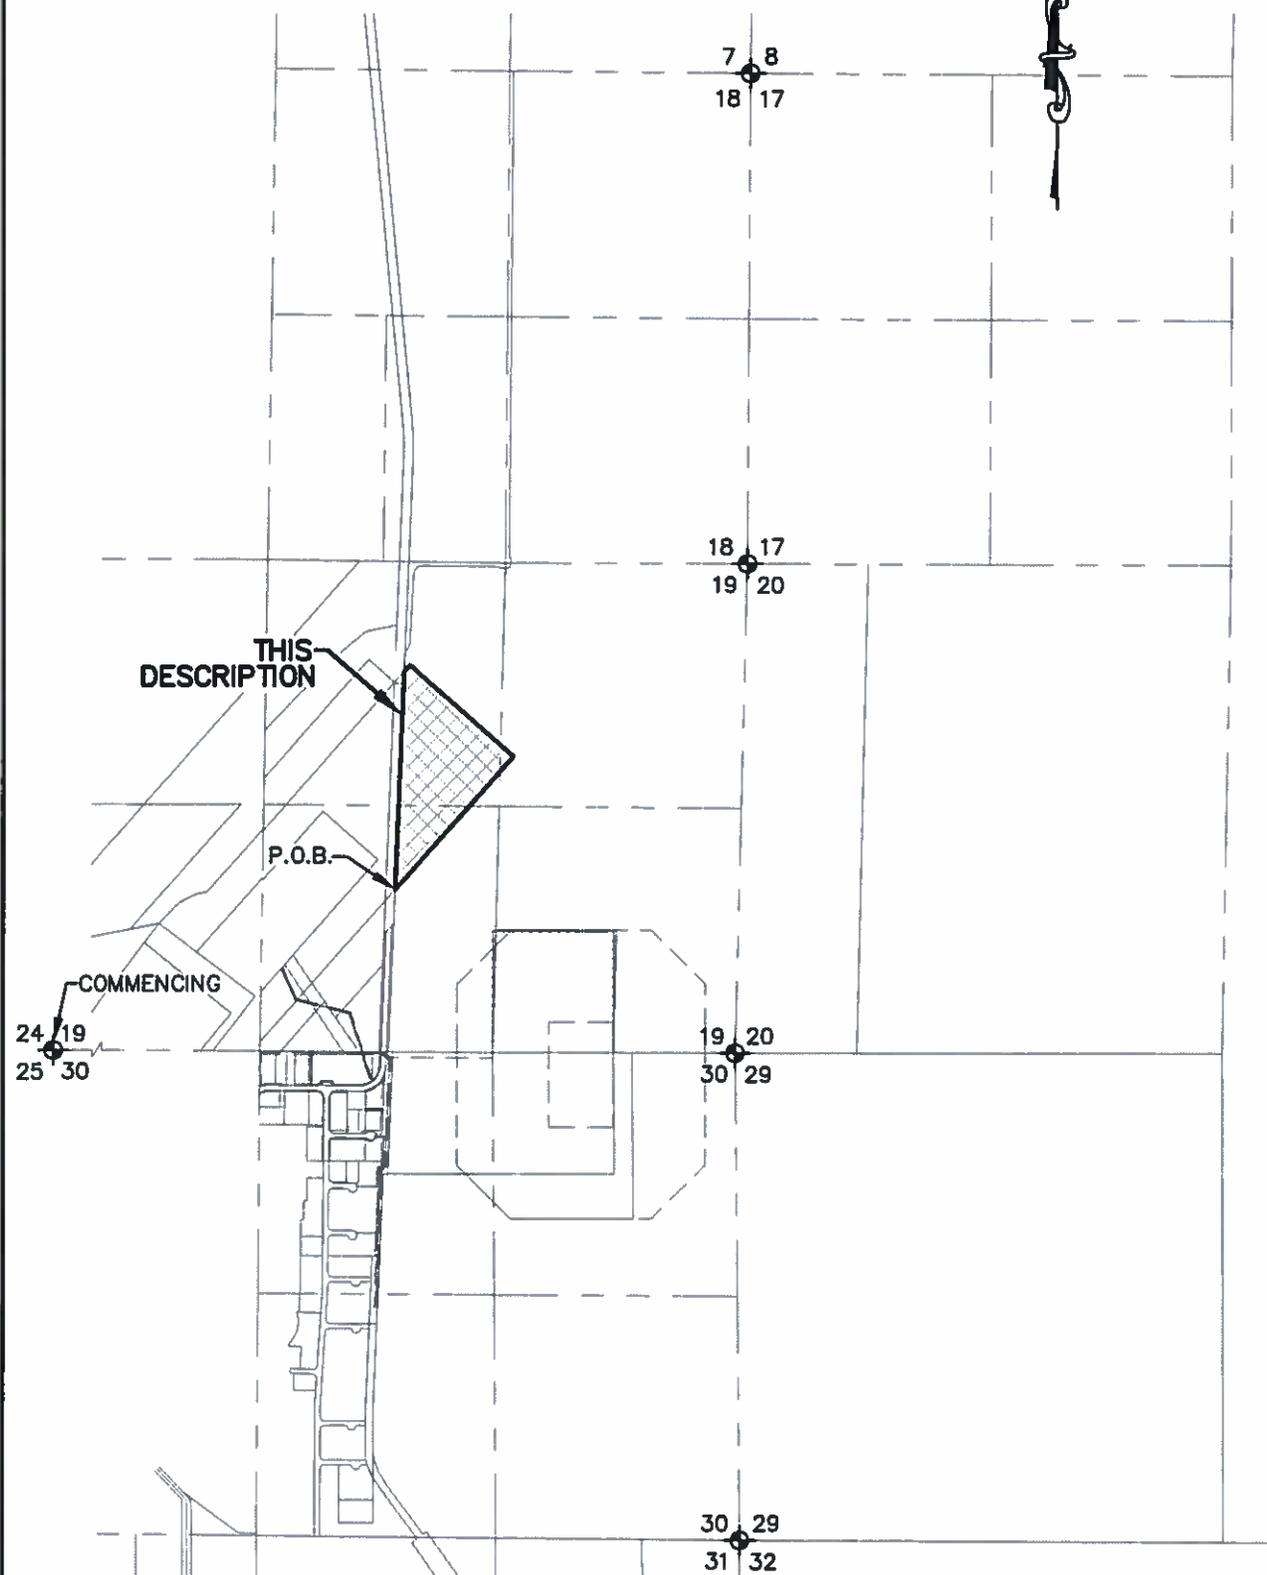


EXHIBIT 1G  
MAP TO ACCOMPANY  
LEGAL DESCRIPTION



**EXHIBIT 1G  
LEGAL DESCRIPTION**

All that portion of land lying within Section 19, Township 15 North, Range 1 West, of the Gila and Salt River Base and Meridian, Yavapai County, Arizona, more particularly described as follows:

COMMENCING at a found ½ rebar at the southwest corner of said Section 19;

Thence South 89° 34' 59" East, along the south line of said Section 19, a distance of 1399.60 feet;

Thence North 02° 21' 38" East, a distance of 1767.68 feet to the TRUE POINT OF BEGINNING;

Thence North 02° 22' 01" East, a distance of 2373.32 feet;

Thence North 41° 34' 46" East, a distance of 91.18 feet;

Thence South 48° 25' 53" East, a distance of 1499.98 feet;

Thence South 41° 34' 01" West, a distance of 1930.33 feet to the TRUE POINT OF BEGINNING

Containing 1,516,136.28 square feet or 34.81 Acres, more or less.

08/02/18  
LE #970-11  
970-11 Exhibit 1G.doc



EXPIRES 6/30/19